


**DESIGNER NOTE:**  
THIS ACCESS MANHOLE PLAN  
TO BE USED FOR THE FLAT TOP  
MANHOLE ASSEMBLY ONLY.

(2) 4" FIBER OPTIC CONDUITS ROUTED  
AROUND CONCRETE ENCASEMENT.  
CONDUIT TRANSITIONS AROUND  
ENCASEMENT TO BEGIN AND END 50'  
EITHER SIDE OF ACCESS MANWAY.

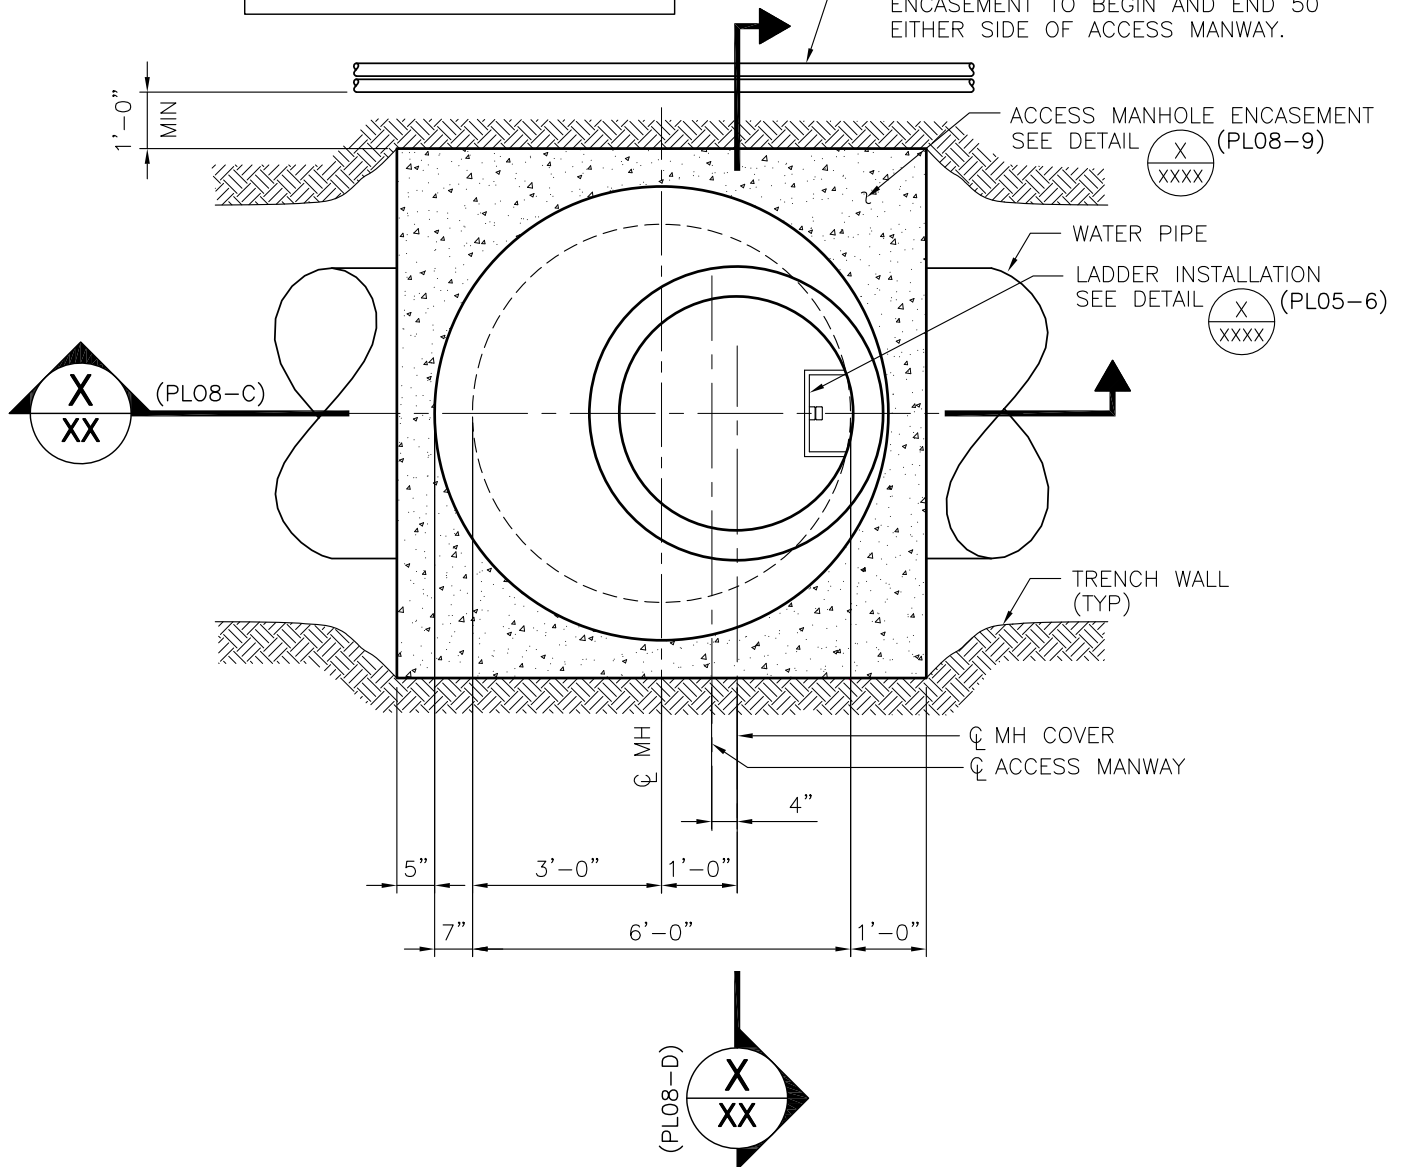

**NOTE:**  
MH FRAME AND COVER AND MANWAY ARE BOTH SHOWN

## ACCESS MANHOLE PLAN

NOT TO SCALE

PL08-5 090419

