



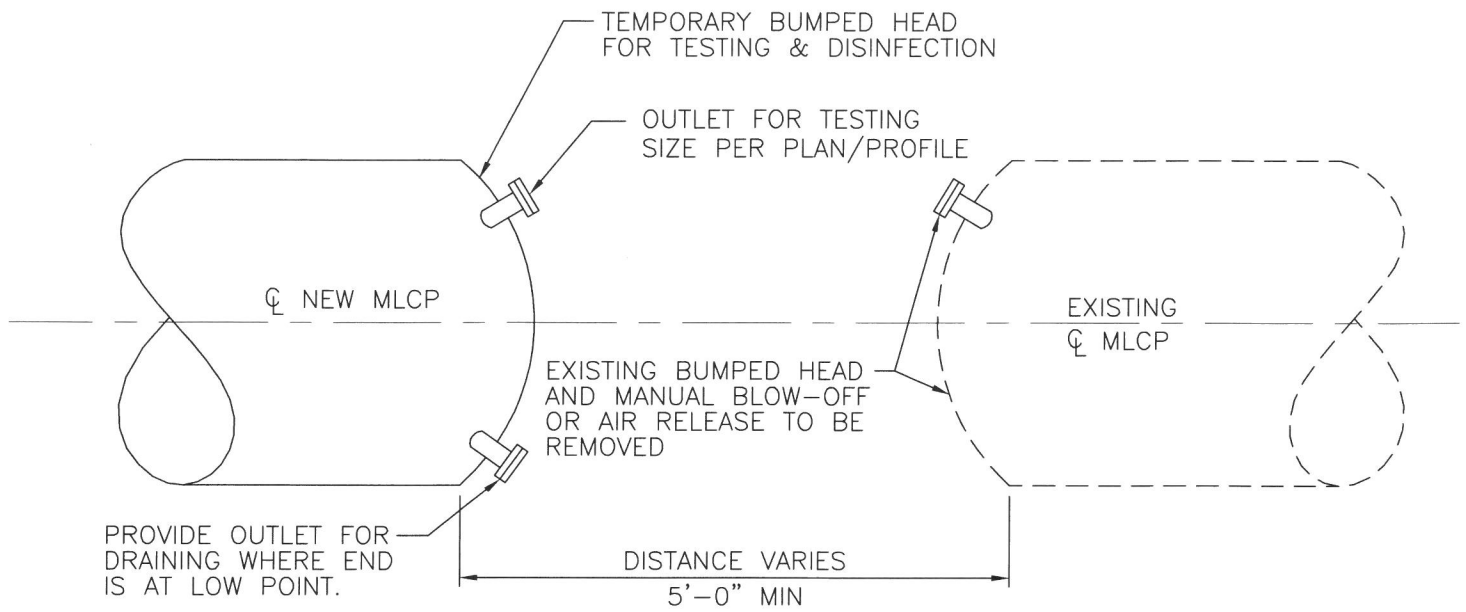

PROFILE BEFORE CONNECTION

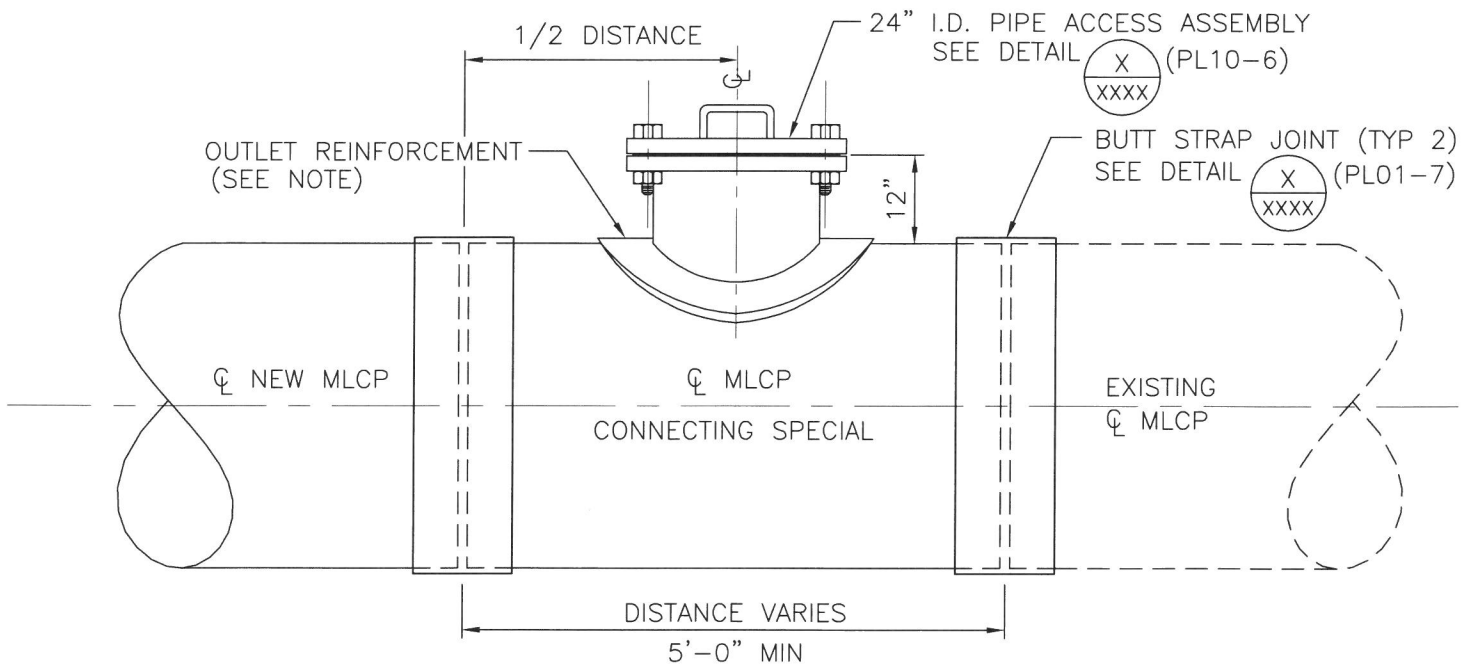

PROFILE AFTER CONNECTION

NOTES:

1. OUTLET REINFORCEMENT SHALL BE DETERMINED PER AWWA M11 DESIGN METHOD.
2. SEE SPECS SEC 33 11 50 FOR MORTAR LINED AND COATED STEEL PIPE

**CONNECTION OF NEW PIPE TO
EXISTING PIPE FOR MLCP ONLY**

NOT TO SCALE

PL10-1 072315

