



TYPICAL WALL STRIP
SCALE: NONE

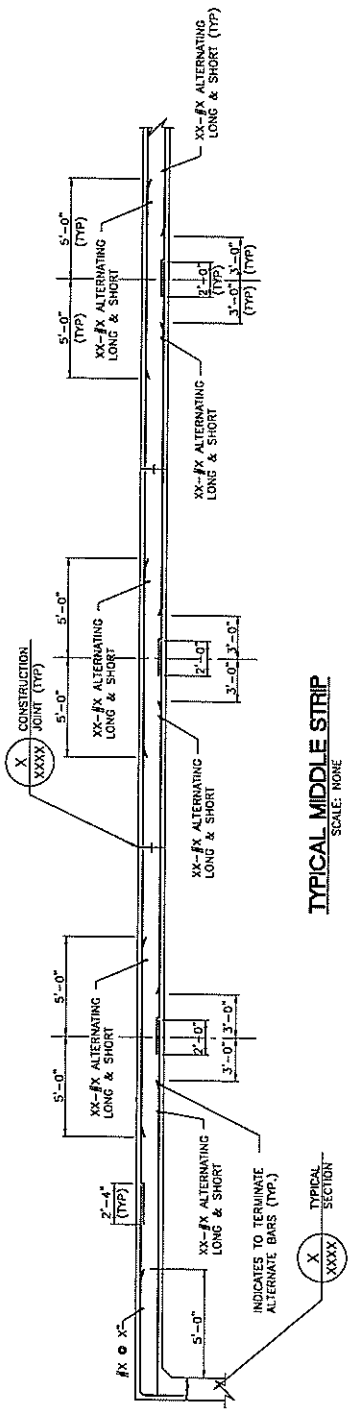

TYPICAL MIDDLE STRIP
SCALE: NONE

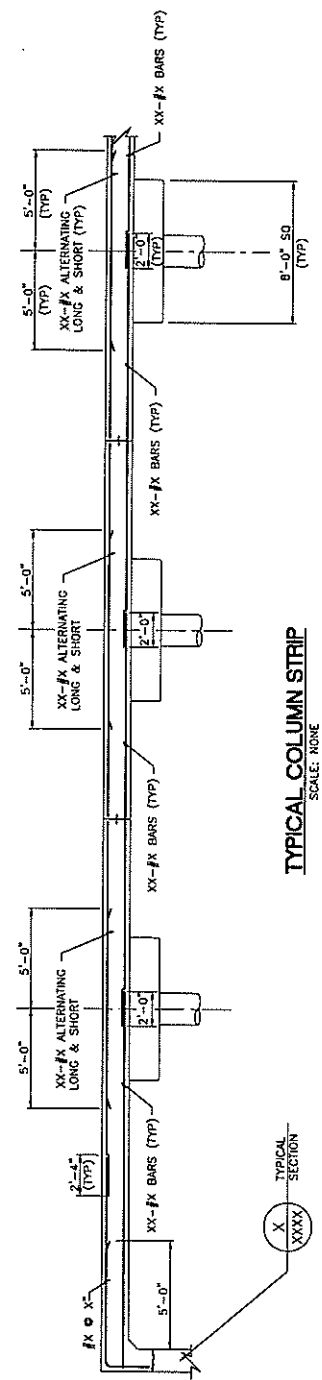

TYPICAL COLUMN STRIP
SCALE: NONE

NOTES:

1. UNLESS OTHERWISE NOTED ALL ROOF SLAB BARS SHALL BE EQUALLY SPACED WITHIN DESIGNATED STRIPS. (SEE THIS SHEET).
2. WHERE THE SAME BAR GROUPS OF A REINFORCEMENT STRIP INTERSECT, THE LAYERS SHALL BE STACKED WITH THE OUTER LAYER HAVING A COVER OF 1 1/2".
3. FOR ADDITIONAL REINFORCEMENT AT ROOF ACCESS OPENINGS AND LIFTING EYES, SEE DETAILS X/XX.
4. METAL BAR SUPPORTS OR SPACERS, SHALL NOT MAKE CONTACT WITH FORMS. AT COLUMNS TOP REINFORCEMENT OF ROOF MAY BE WIRED TO COLUMN VERTICALS.
5. FOR WALL REINFORCEMENT AT ROOF SLAB SEE SECTION X/XX.
6. FOR ROOF PLAN SEE SHEET XX.

