


SEE LINE 015 DWG E07-2F  
OR LINE 050 DWG E07-2J  
FOR POWER CONNECTIONS

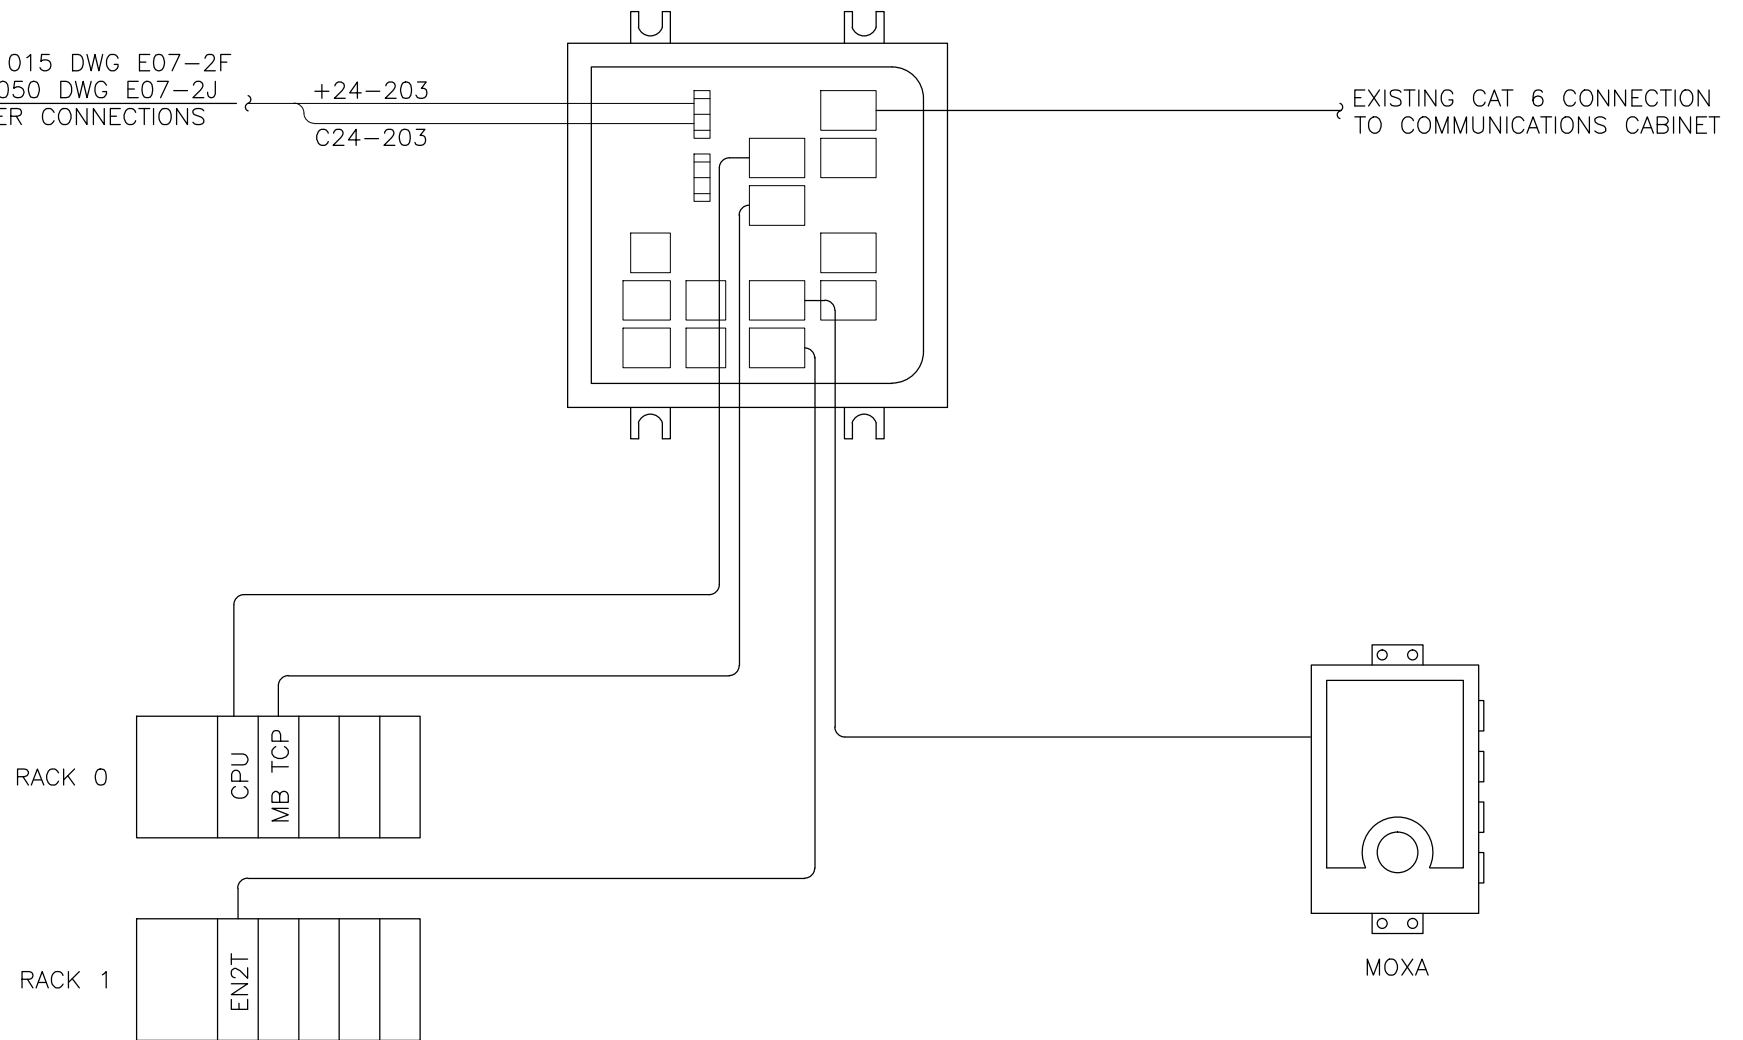

## 2-13 SLOT PLC ETHERNET NETWORK DIAGRAM

NOT TO SCALE

E07-2K 042221

