


SEE LINE 047 DWG. E07-1E
FOR POWER CONNECTIONS

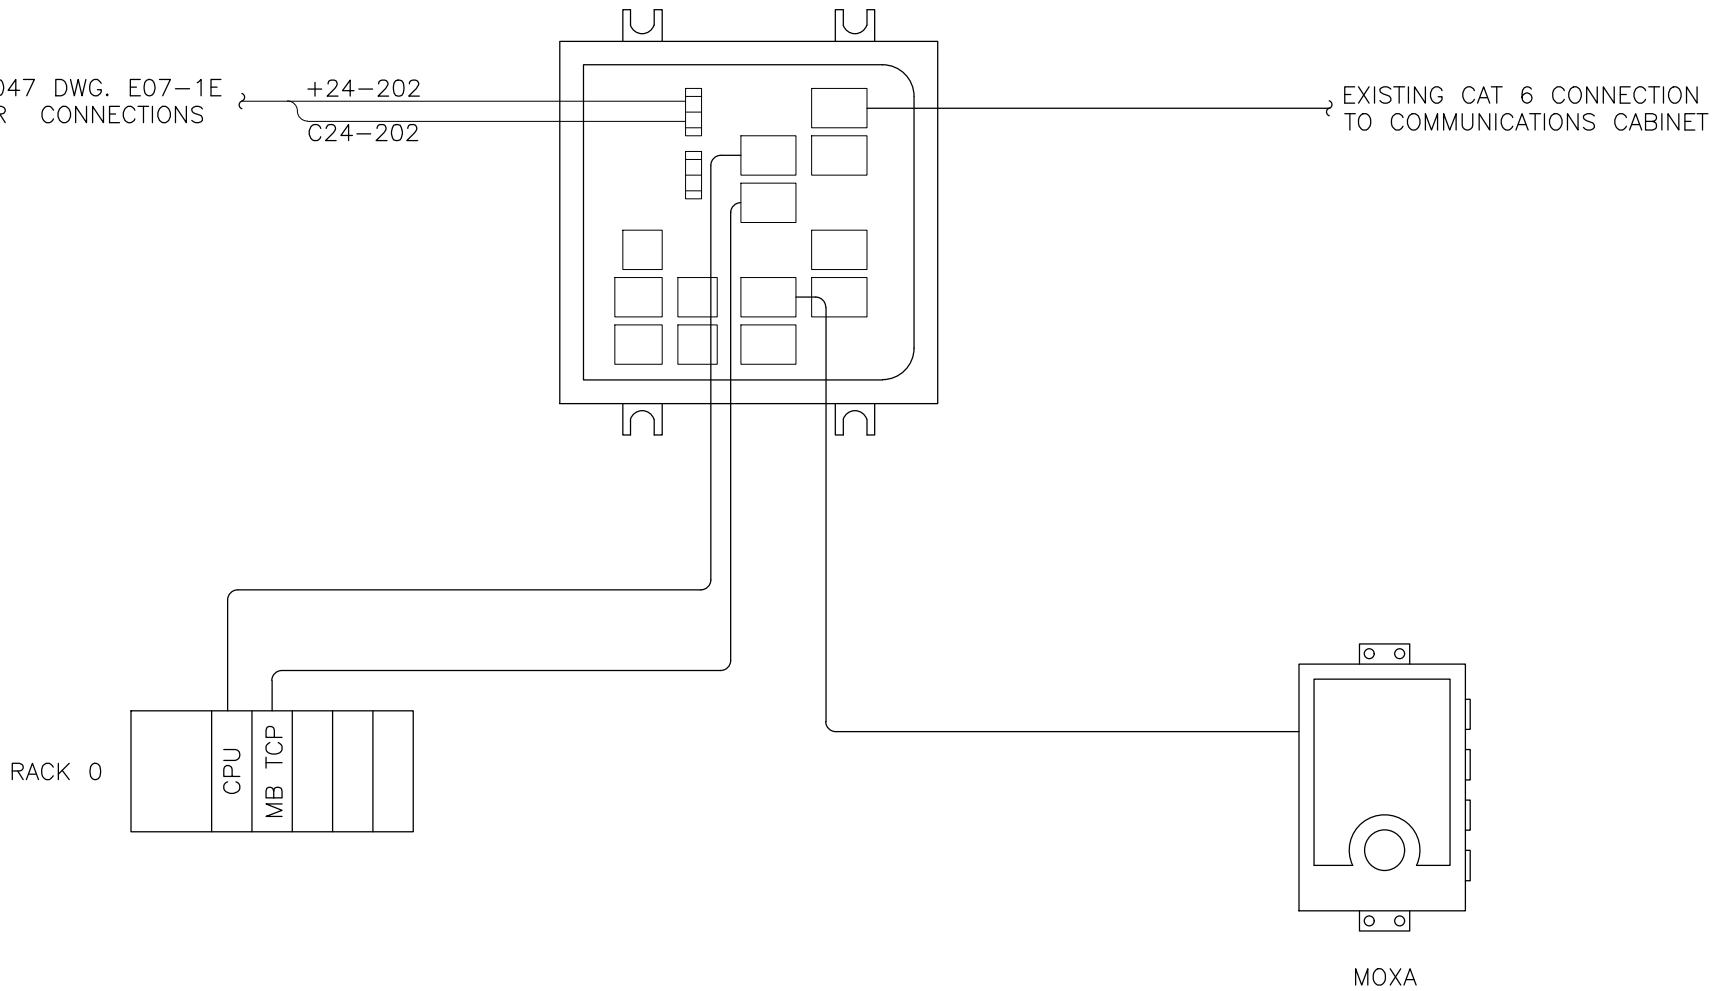

10 SLOT PLC ETHERNET NETWORK DIAGRAM

NOT TO SCALE

E07-1H 091620

