


**NOTE:**

SLEEVE ALL PIPE AND WIRES UNDER WALKS, DRIVEWAYS, STRUCTURES, WALLS, ETC. EXTEND SLEEVE INTO LANDSCAPE AREA 12" MINIMUM. BACKFILL MATERIAL SHALL BE FREE OF RUBBISH, VEGETABLE MATTER, FROZEN MATERIALS, AND STONES LARGER THAN  $\frac{3}{8}$ " IN MAXIMUM DIMENSIONS. PROVIDE NOT LESS THAN 6" OF CLEARANCE BETWEEN EACH LATERAL LINE, AND NOT LESS THAN 18" OF CLEARANCE BETWEEN LATERAL LINES AND MAINS.

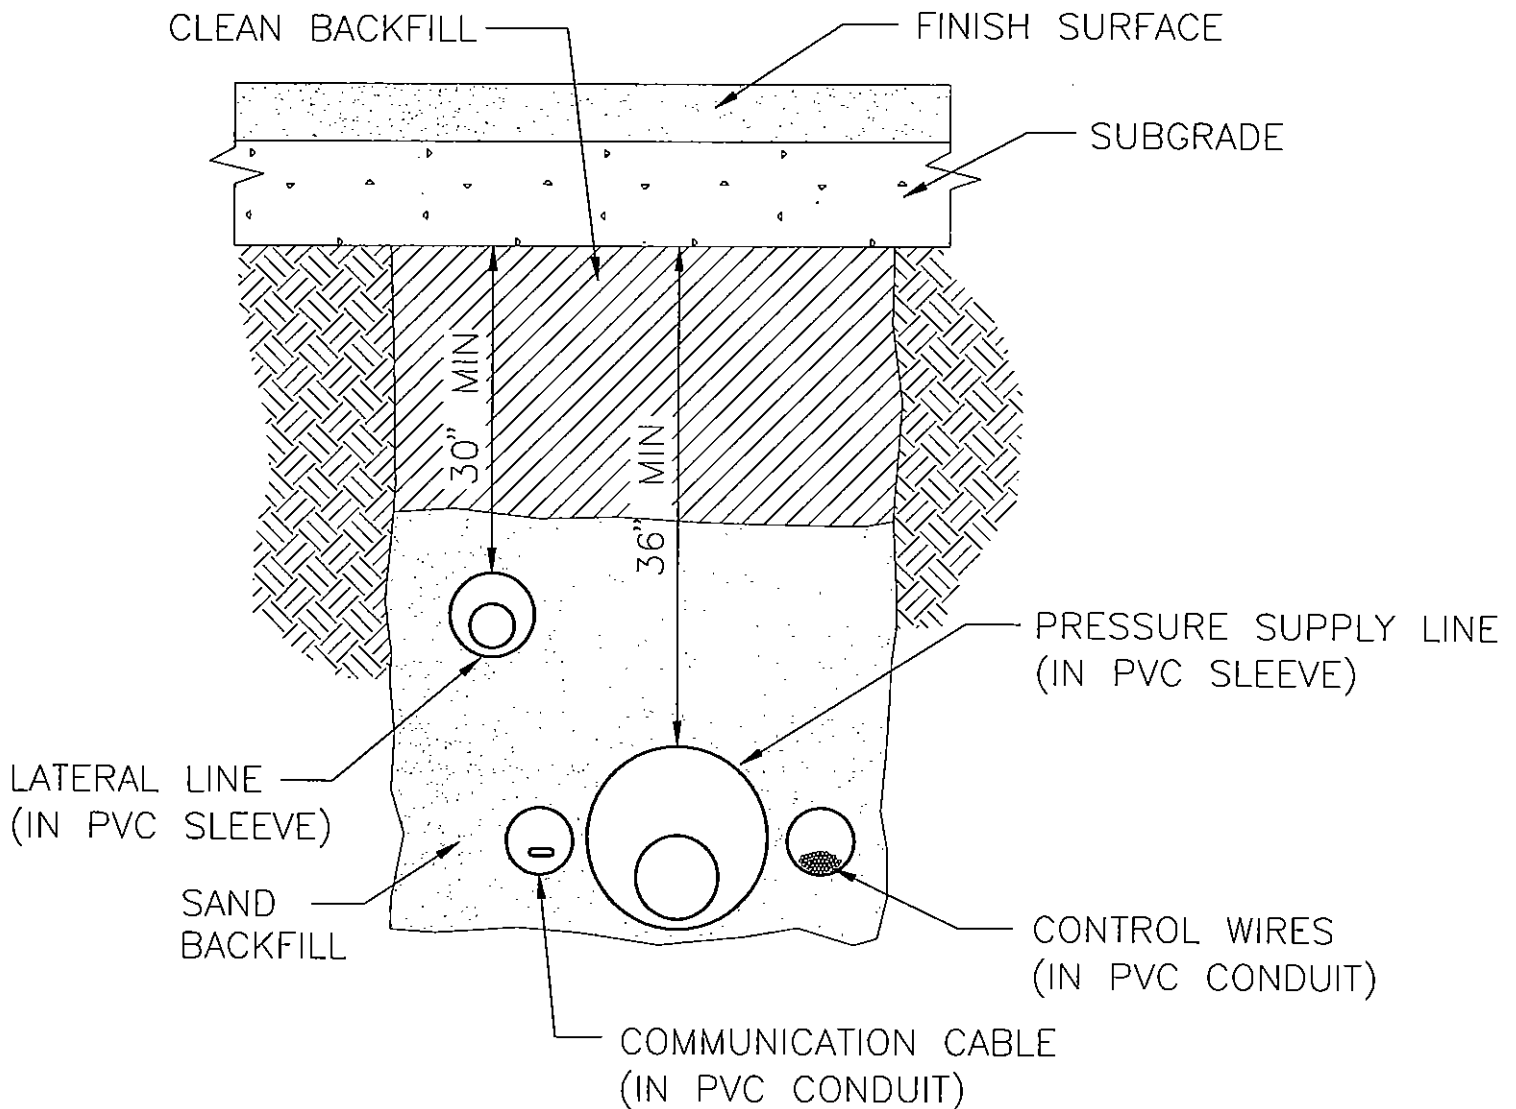

# TRENCHING - UNDER HARDSCAPE

NOT TO SCALE

LS-02

071003

