


PLAN VIEW

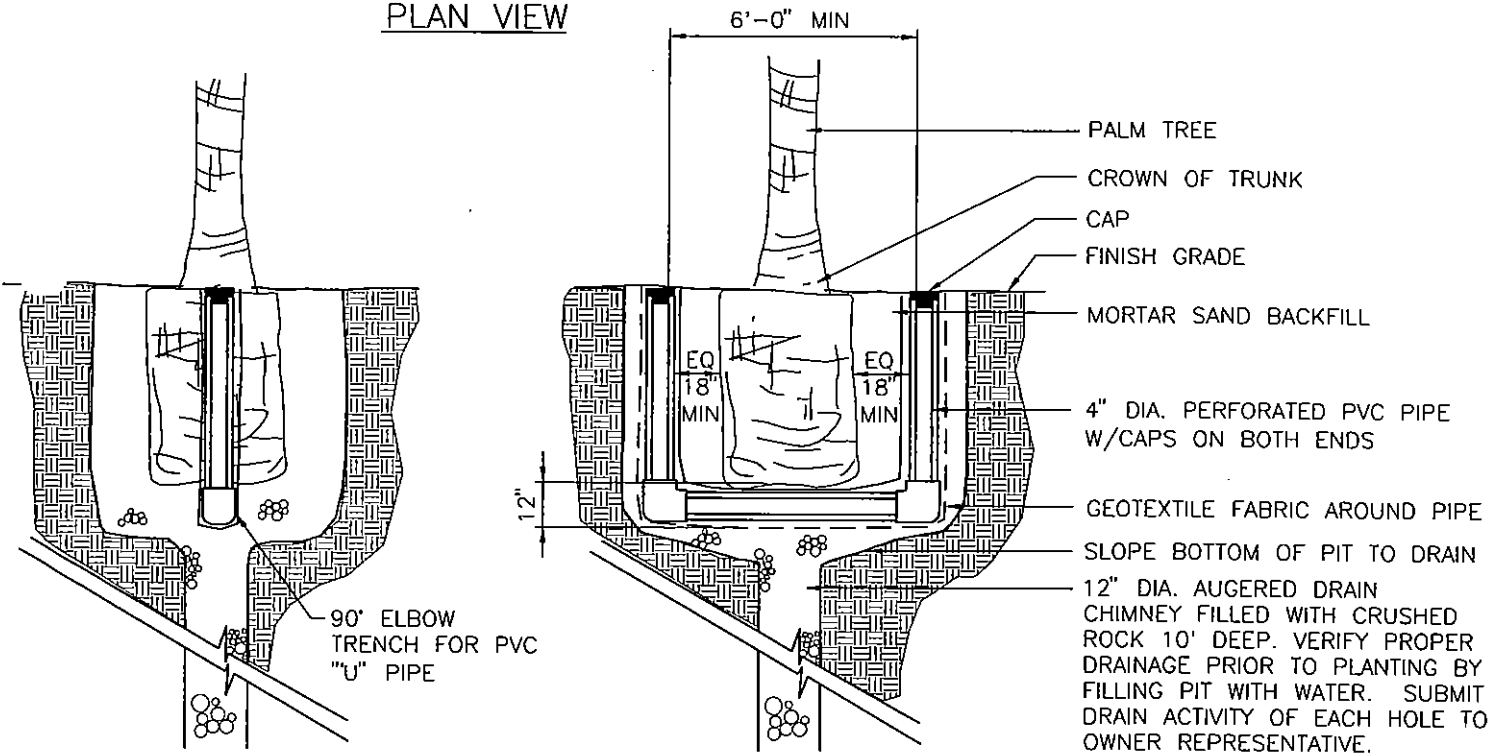

**PALM PLANTING DETAIL**

NOT TO SCALE

LS-16

071003

