


DESIGNER NOTE:
 ALL DIMENSIONS AND STEEL REINFORCING ARE TO BE STRUCTURALLY VERIFIED BY A NEVADA LICENSED ENGINEER. ANY DEVIATIONS ARE REQUIRED TO HAVE PRIOR APPROVAL FROM DISTRICT AND MUST BE SUPPORTED BY DESIGN CALCULATIONS SUBMITTED (TYP).
 FREEZE TEXT5 LAYER TO REMOVE THIS NOTE.

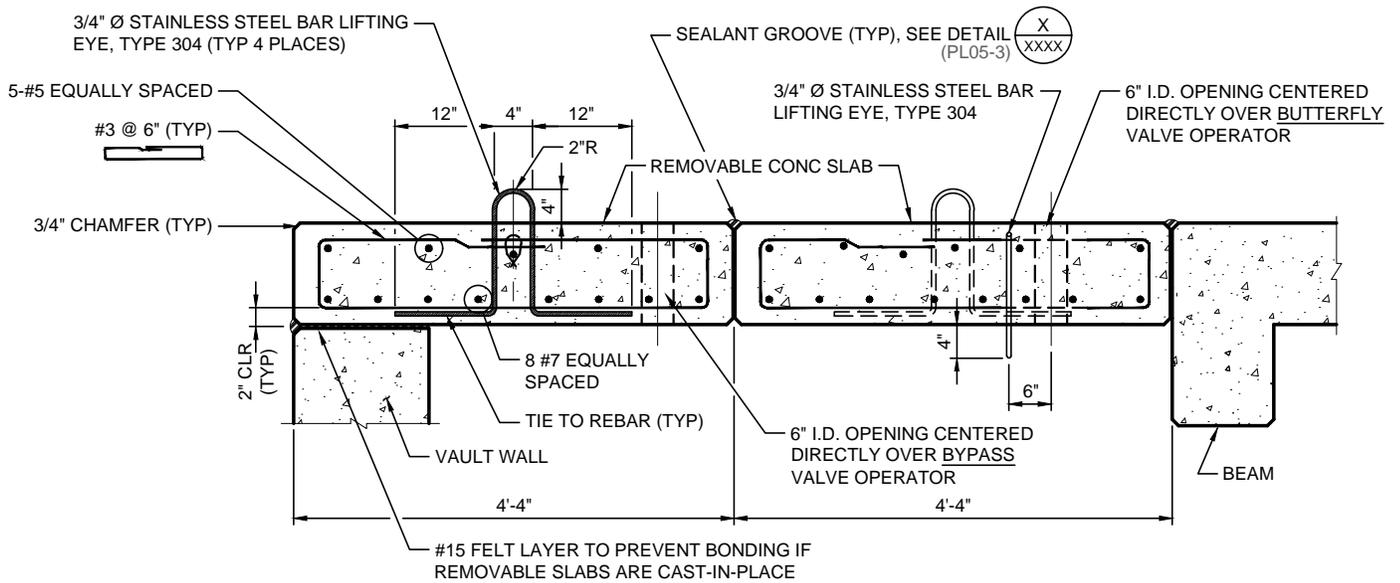

REMOVABLE CONCRETE ROOF SLAB SECTION

NOT TO SCALE

PL03-C

032305

