


APN: XXX-XX-XXX-XXX

"EXHIBIT B"
PT., SECTION 27, T.21 S., R.61 E., M.D.M.
N1/2, NW1/4, NE1/4 SECTION 27

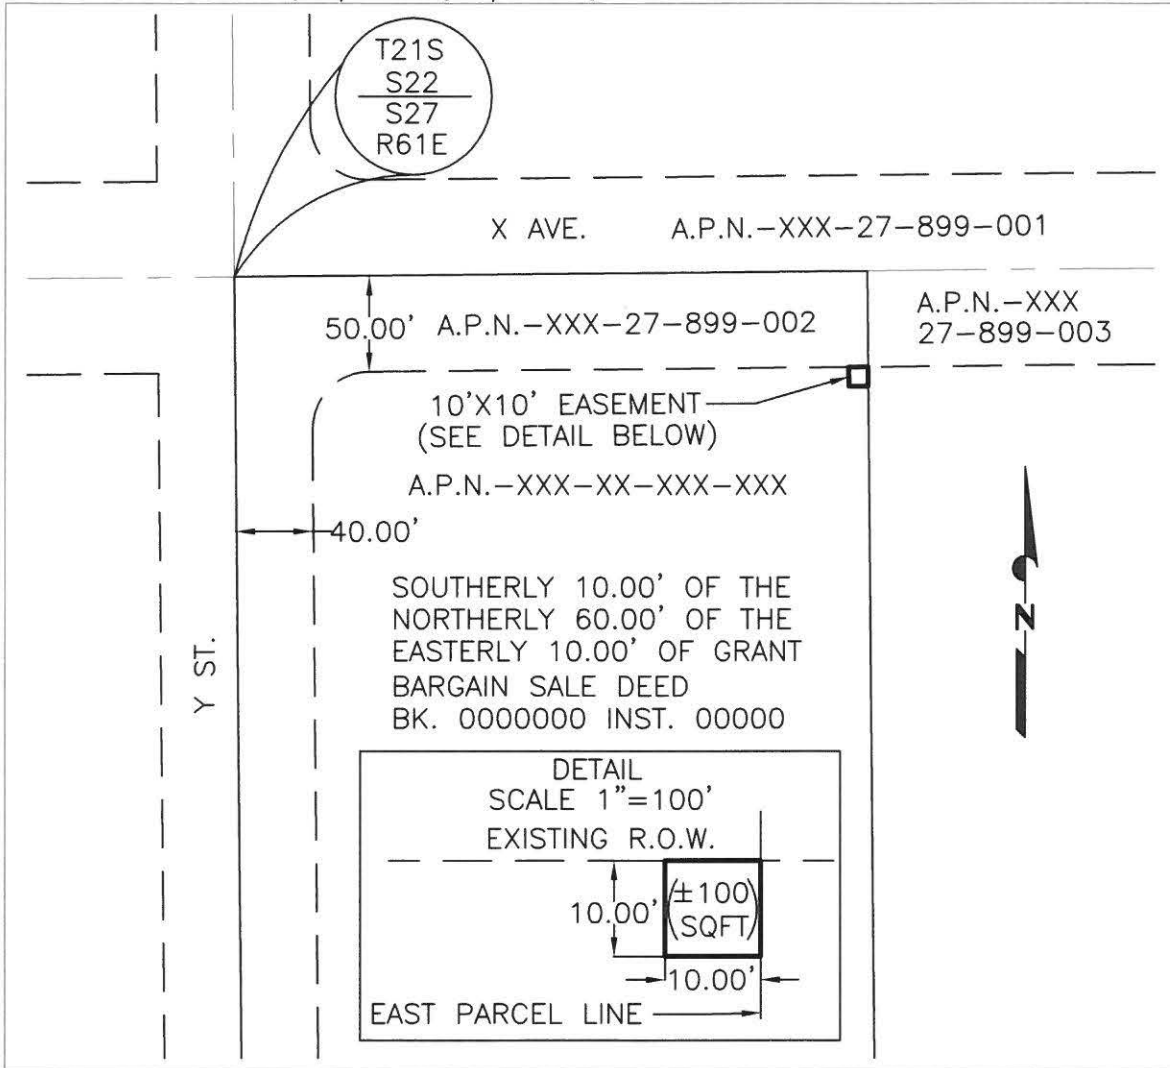

LEGEND

- SECTION LINES
- RIGHT OF WAY LINES
- PARCEL LINES
- EASEMENT AREA
- CENTERLINE

LAS VEGAS VALLEY WATER DISTRICT SURVEY DRAWING

<p>SCALE</p> <p>1" = 100'</p>	<p>DRAWN BY: XXX XX/XX/XX</p> <p>EDITED BY: XXX XX/XX/XX</p> <p>PLS: XXX XX/XX/XX</p>	<p>LWVD EASEMENT EXHIBIT</p> <p>EXAMPLE OF AN</p> <p>ALIQUOT EASEMENT</p>	<p>LWVD</p> <p>EX - B</p> <p>PAGE 2 OF 2</p>
-------------------------------	---------------------------------------------------------------------------------------------------	------------------------------------------------------------------------------------------------	-----------------------------------------------------