


**DESIGNER NOTE:**  
THIS ACCESS MANHOLE PLAN  
TO BE USED FOR THE REDUCING  
CONE MANHOLE ASSEMBLY ONLY.

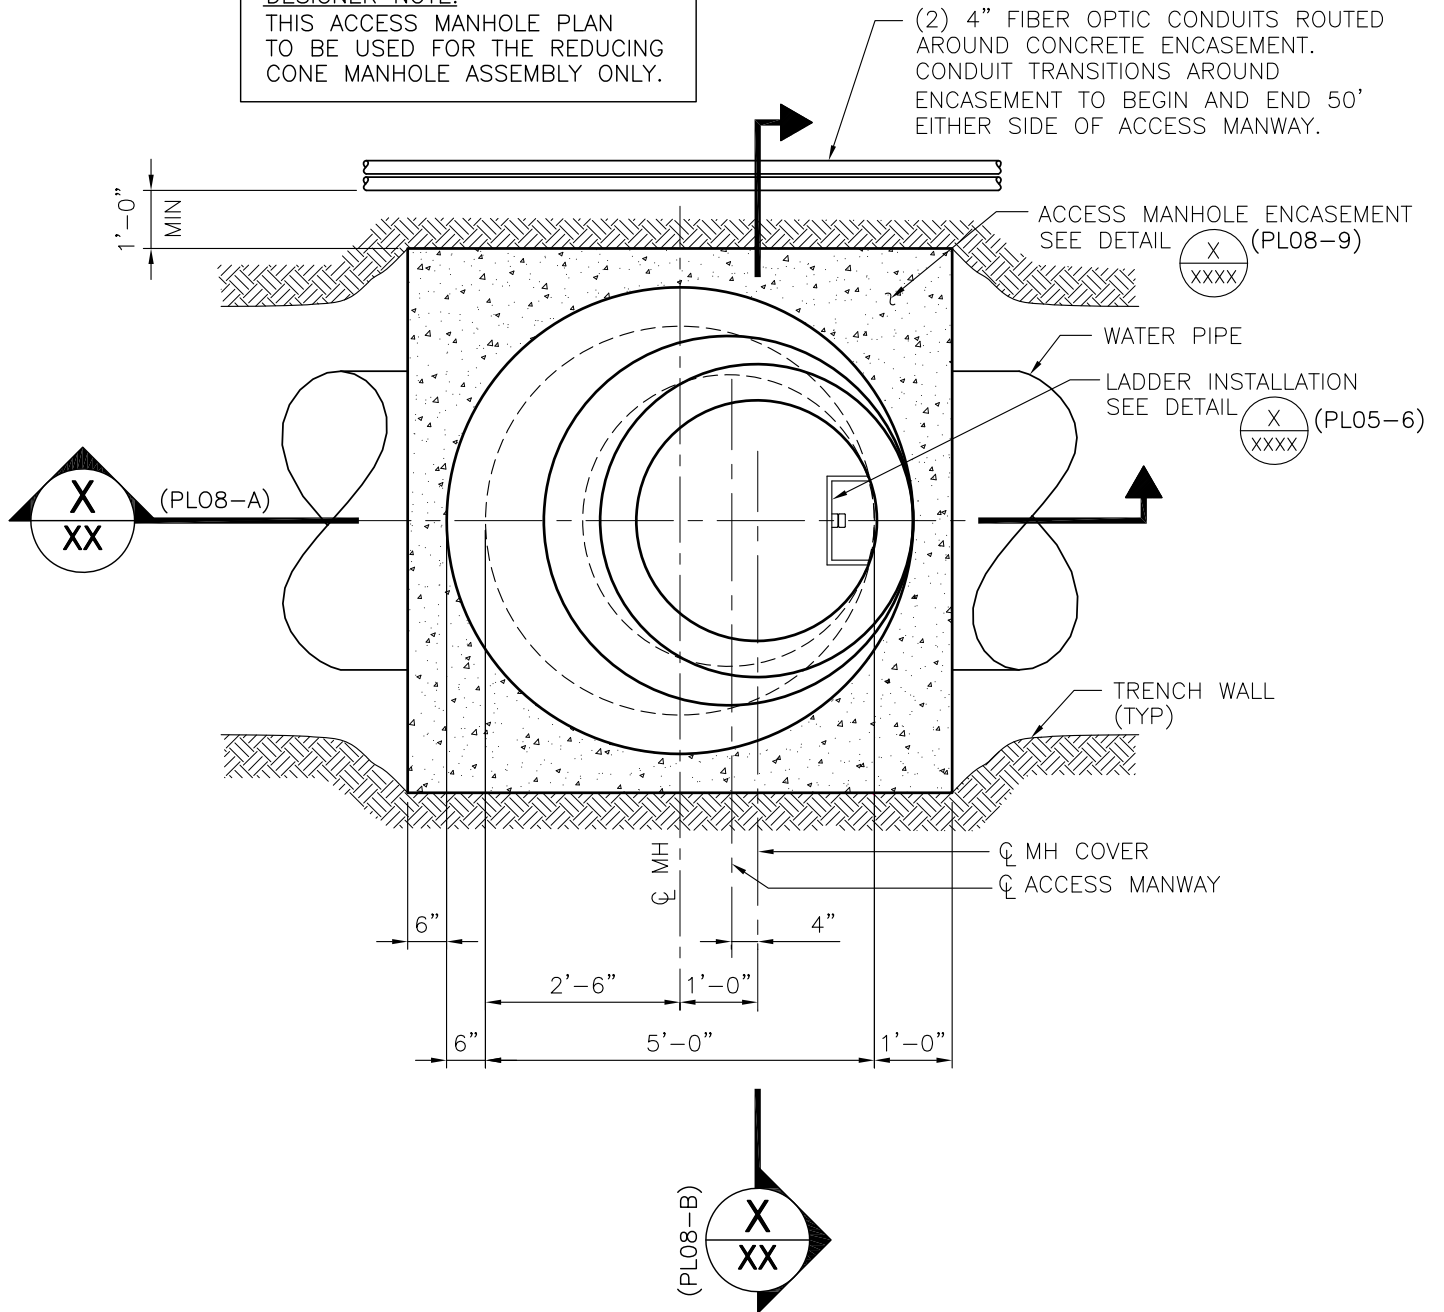

**NOTE:**  
MH FRAME AND COVER AND MANWAY ARE BOTH SHOWN

## ACCESS MANHOLE PLAN

NOT TO SCALE

PL08-1 090419

