


SEE PL02-4 FOR DESC.
AND NOTES. FREEZE TEXT5
LAYER TO REMOVE THIS NOTE.

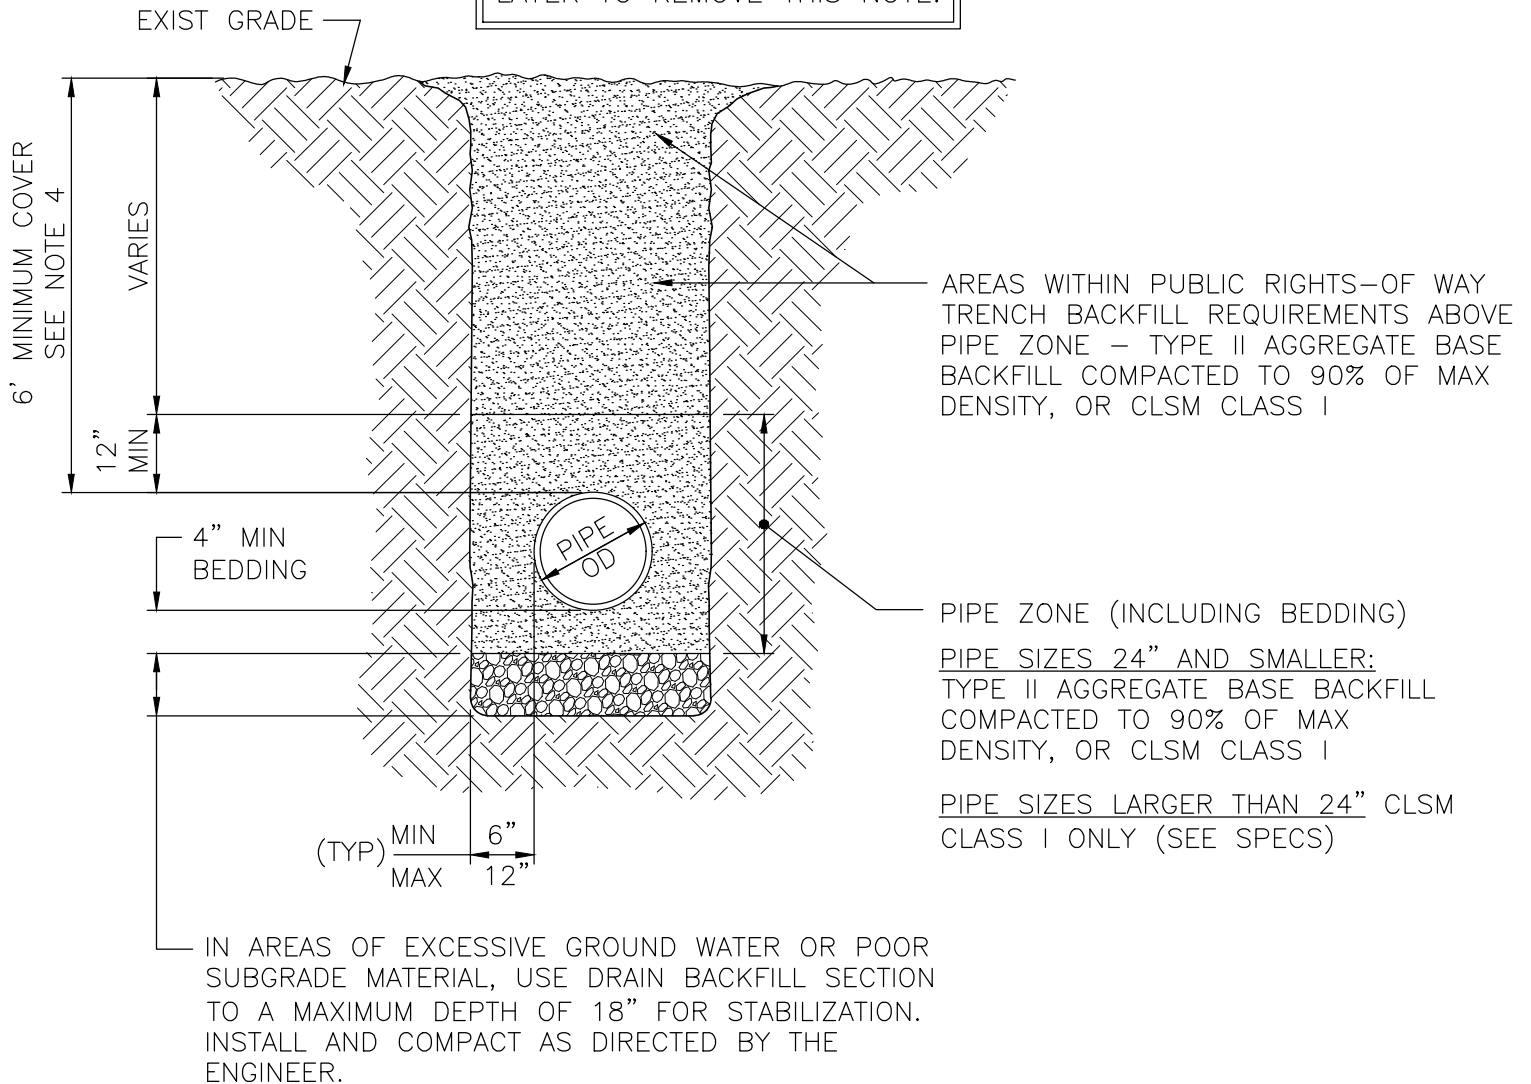

TRENCH BACKFILL - UNPAVED AREAS

NOT TO SCALE

PL02-2

121119

