


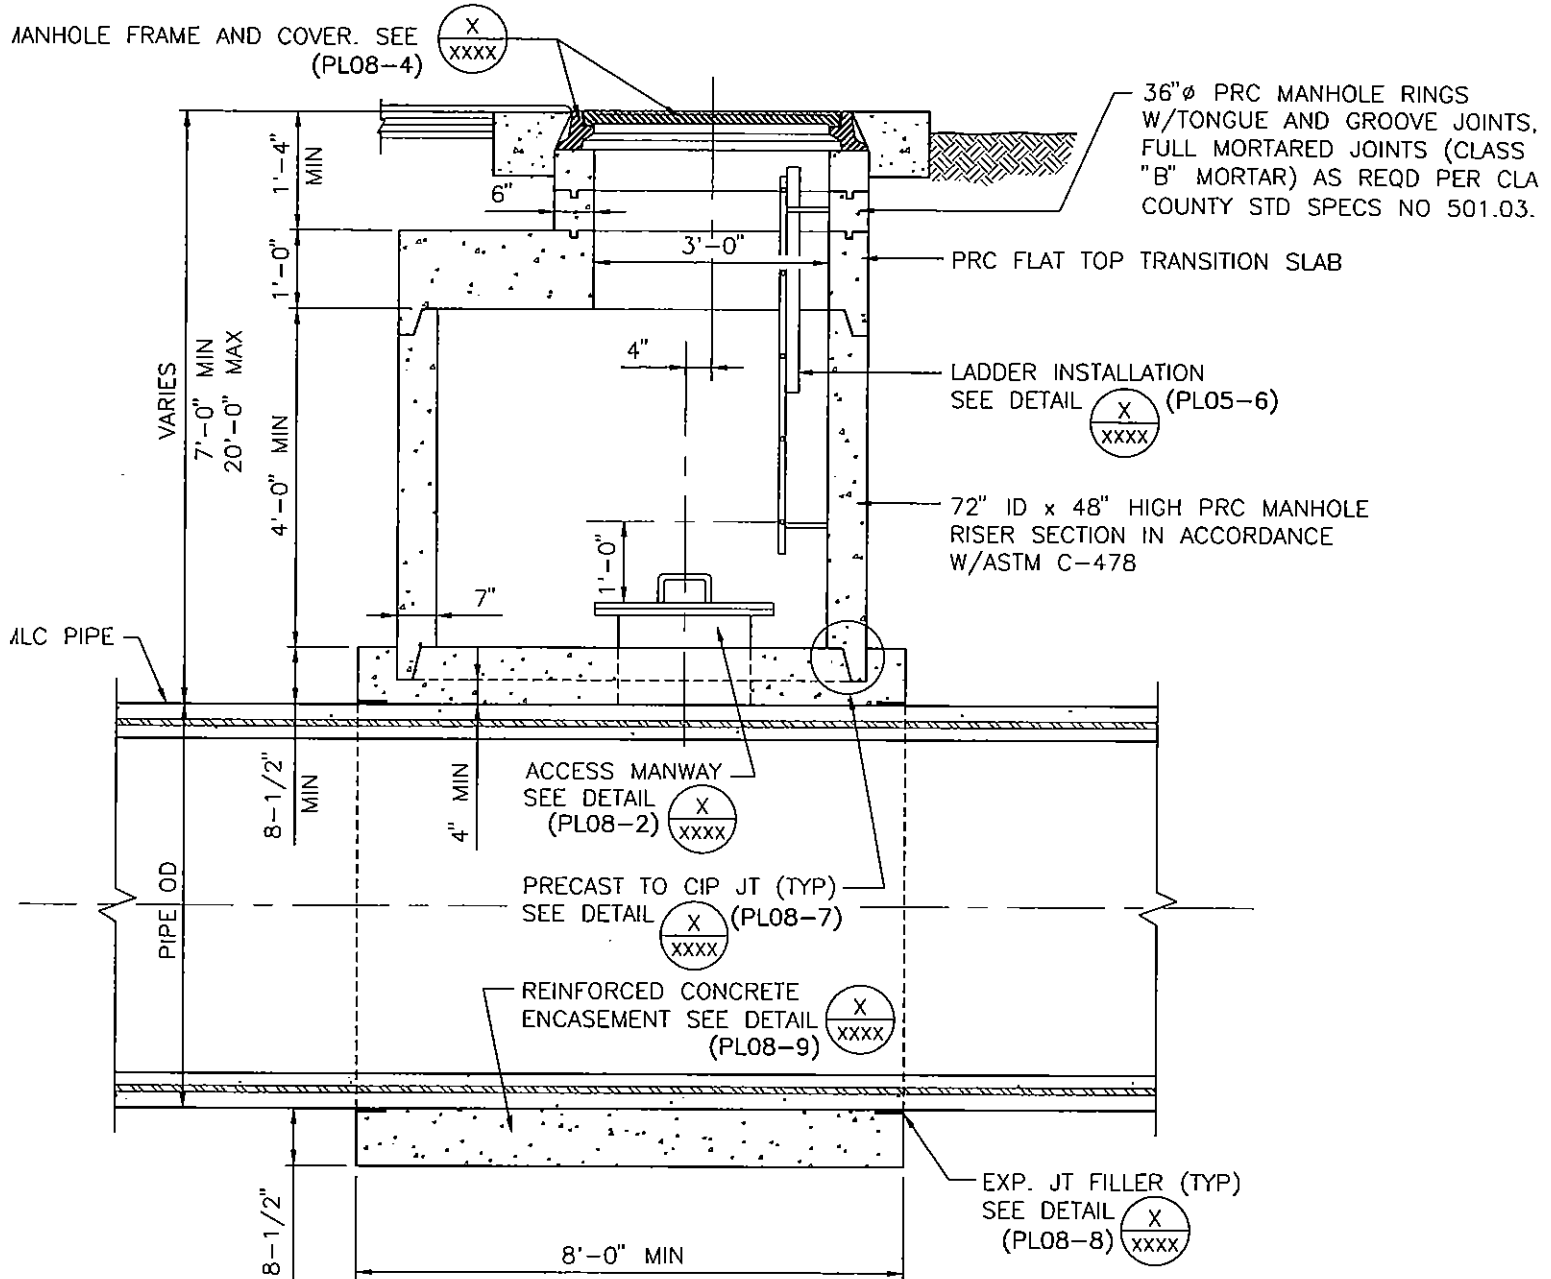

SECTION

NOT TO SCALE PL08-C 070703

