


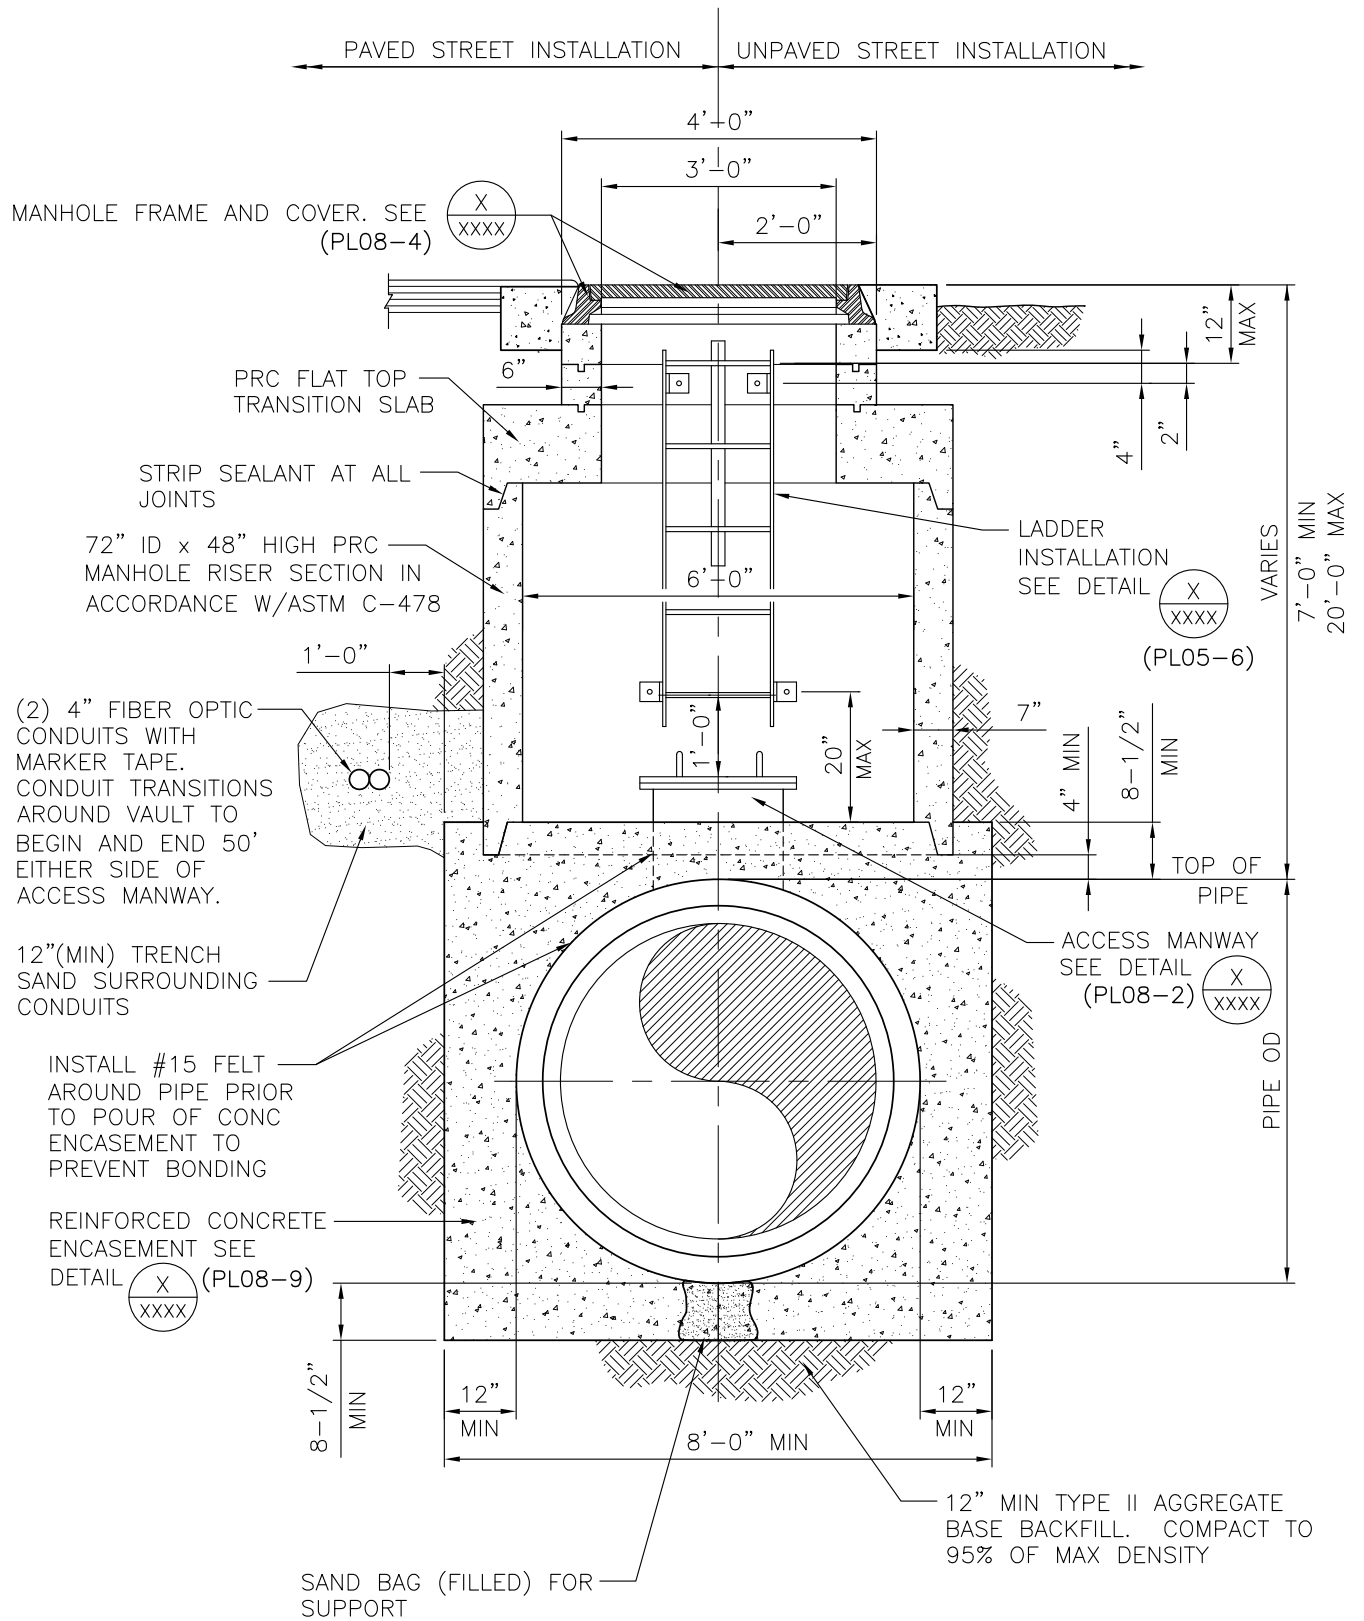

SECTION

NOT TO SCALE PL08-D 090419

