


PLAN

- ⊗ XX — 1" C, 2/C #12 W/GND (SECURITY ACCESS HATCH SWITCH ZS---R)
- ⊗ XX — 1" C, 2/C #12 W/GND (LIGHTING)

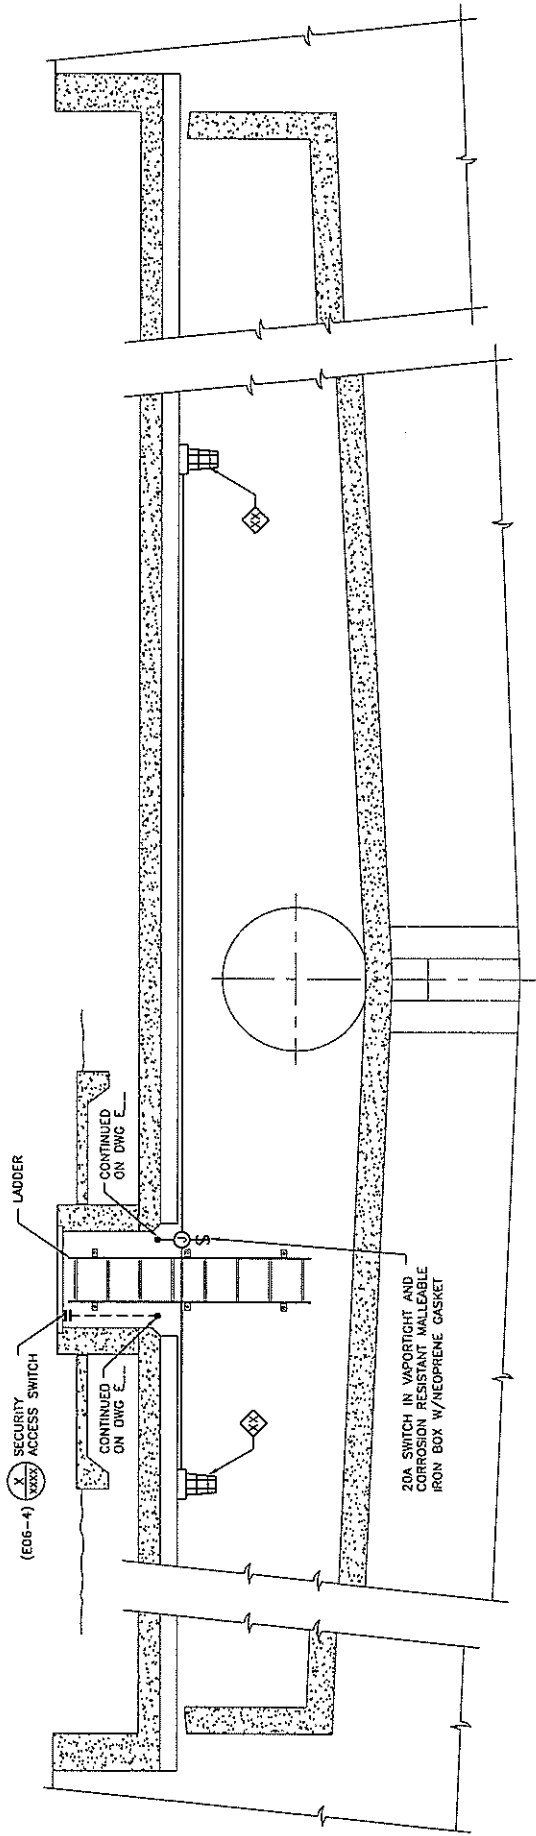

SECTION A-A FOR REFERENCE ONLY