


BACK PANEL OF ENCLOSURE

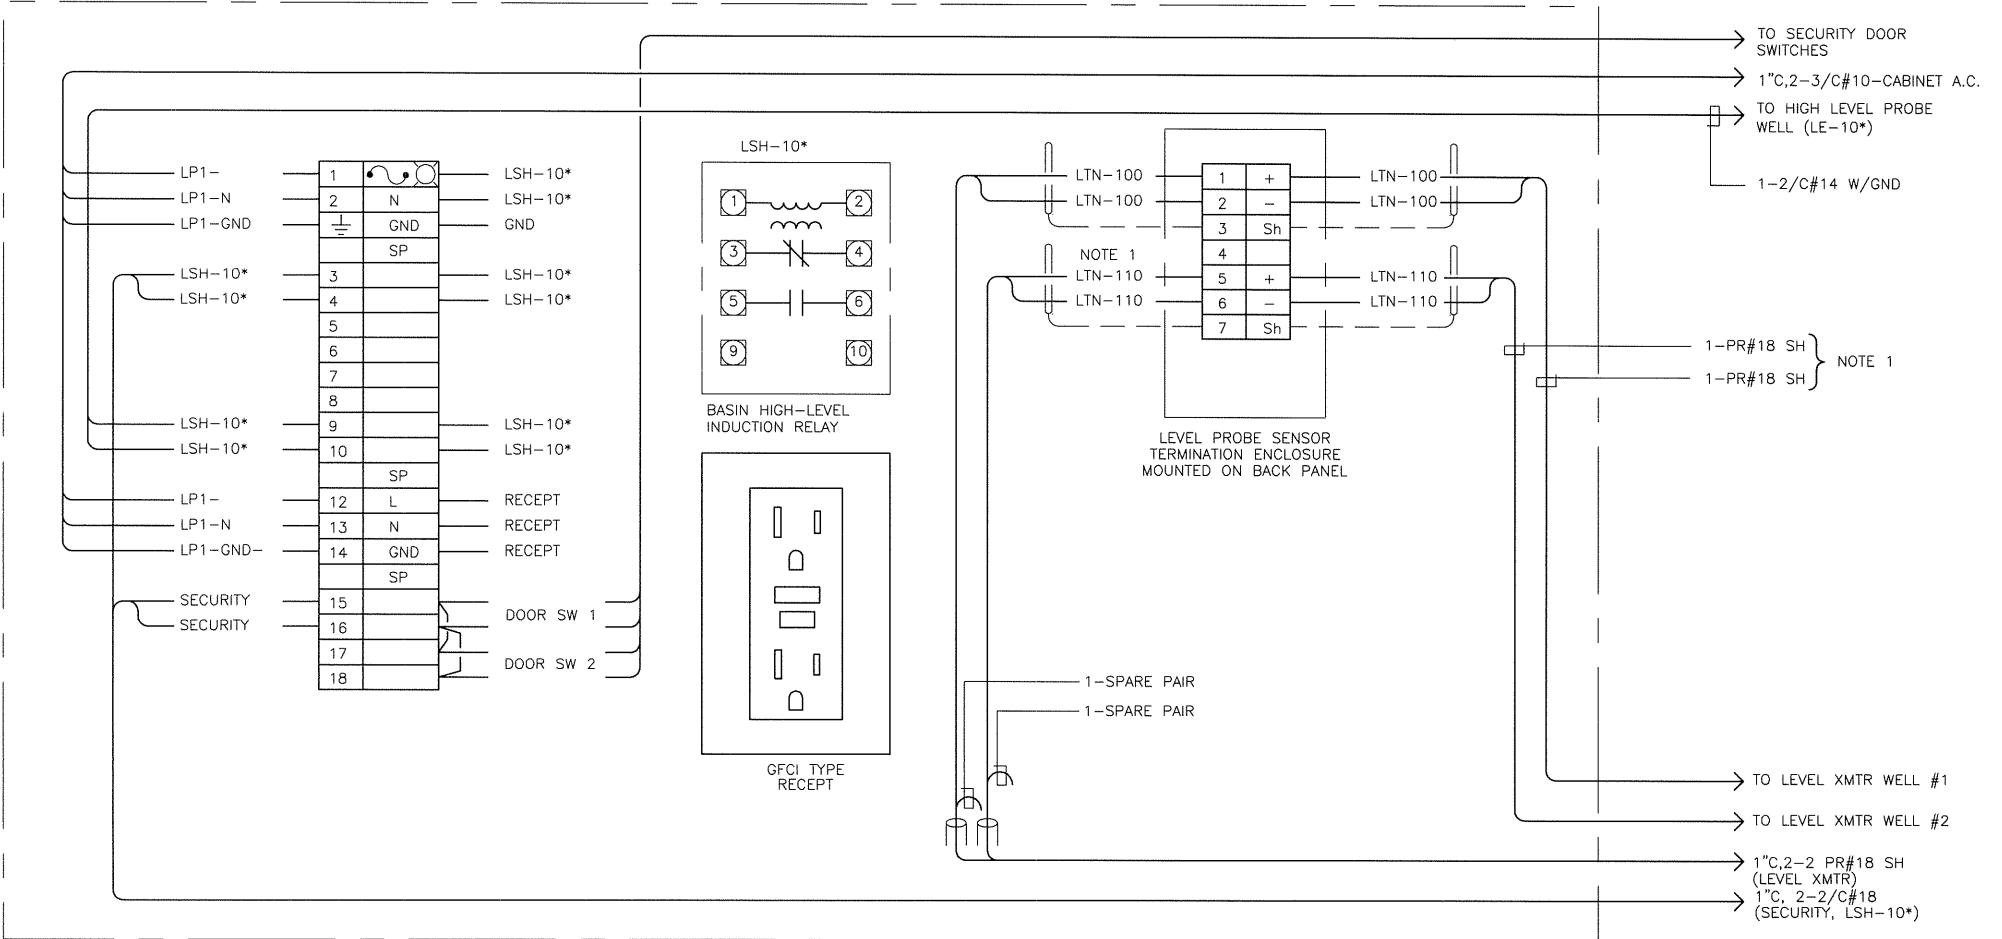

NOTES:  
 1. LEVEL TRANSMITTER CABLE IS FURNISHED WITH THE TRANSMITTER.

**RESERVOIR BASIN LEVEL ENCLOSURE WIRING**

NOT TO SCALE

E08-3

100608

