


NOTE:

BACKFILL MATERIAL SHALL BE FREE OF RUBBISH, VEGETABLE MATTER, FROZEN MATERIALS, AND STONES LARGER THAN 3/8" IN MAXIMUM DIMENSIONS. PROVIDE NOT LESS THAN 6" OF CLEARANCE BETWEEN EACH LATERAL LINE, AND NOT LESS THAN 18" OF CLEARANCE BETWEEN LATERAL LINES AND MAINS.

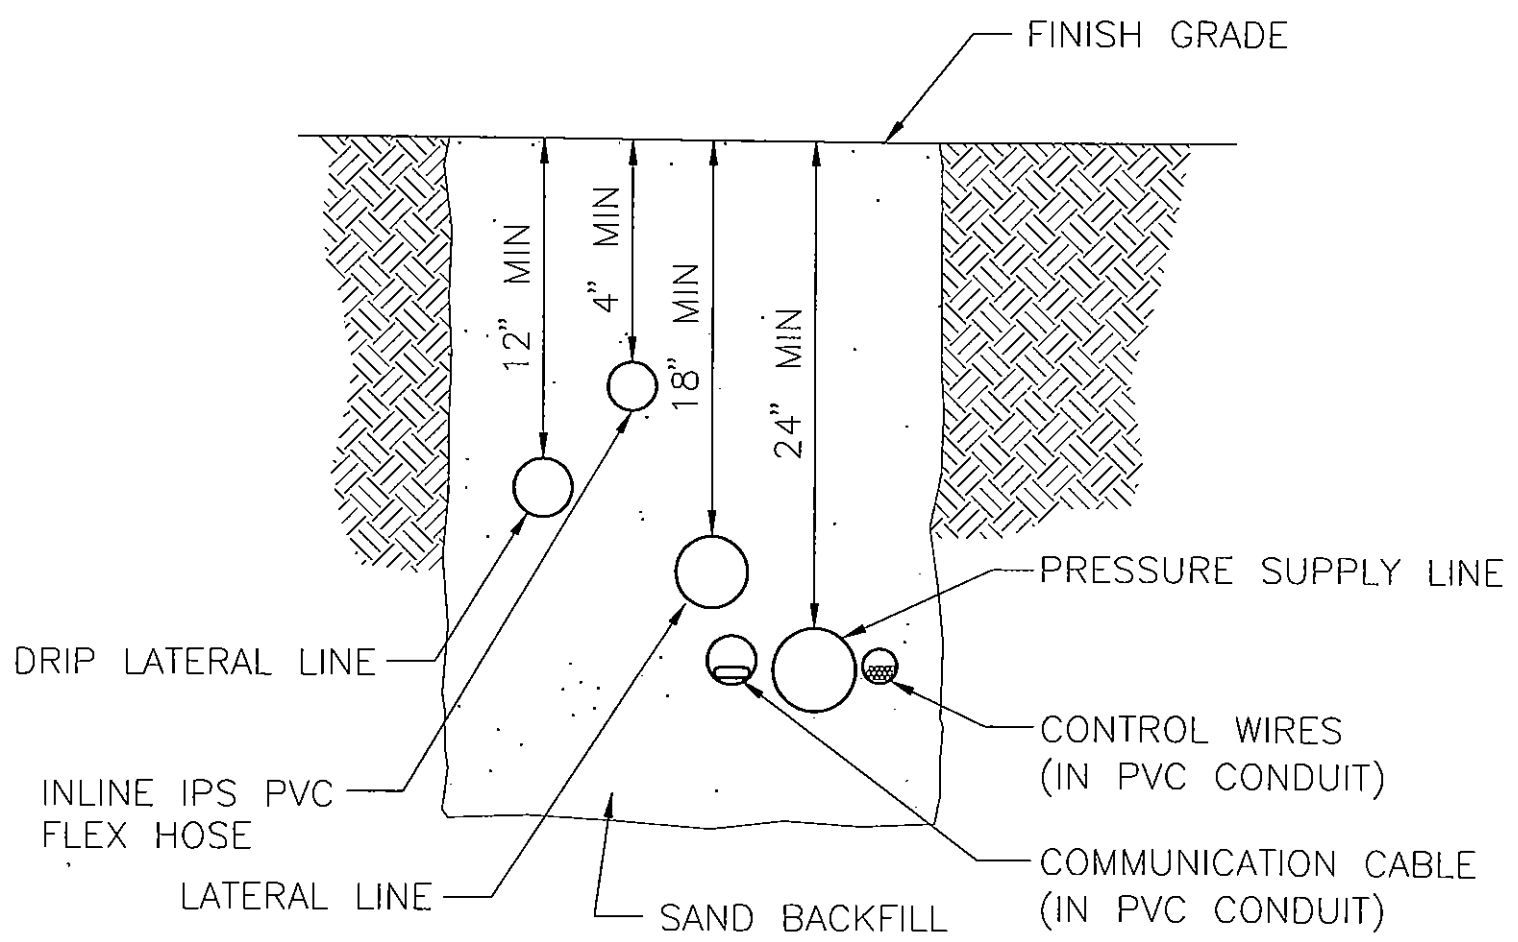

# TRENCHING - OPEN AREAS

NOT TO SCALE

LS-01

070903

