


PLAN VIEW

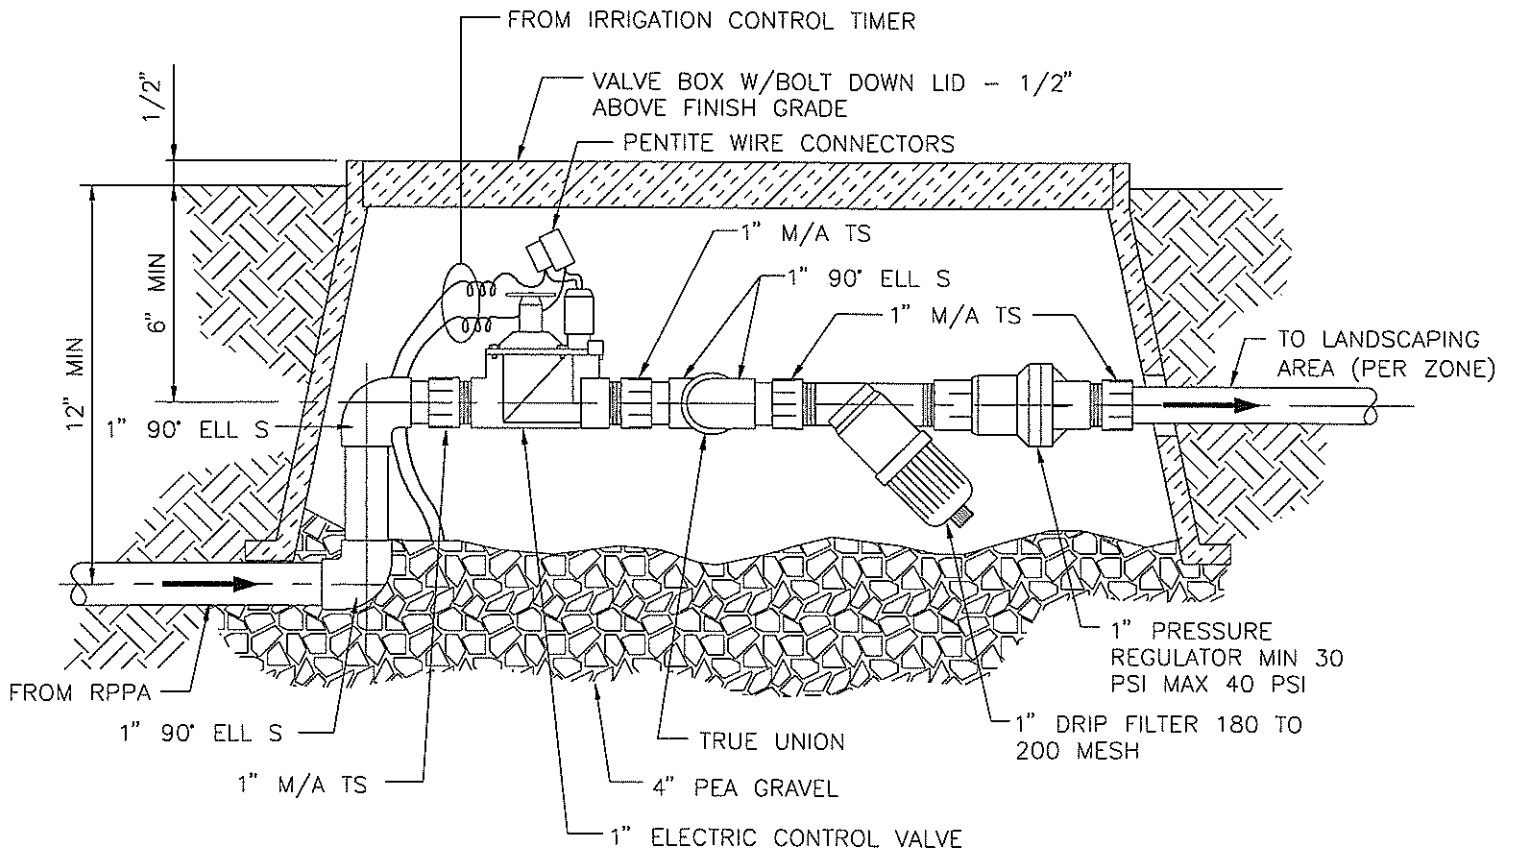

NOTE:  
INSTALL 1" TRUE UNION BETWEEN ELECTRIC CONTROL VALVE AND DRIP FILTER.

## IRRIGATION CONTROL VALVE INSTALLATION DETAIL

NOT TO SCALE

LS-06

011107

