


DESIGNER NOTE:  
 SEE PL02-4 FOR DESC. AND NOTES.  
 FREEZE TEXT5 LAYER TO REMOVE THIS NOTE.

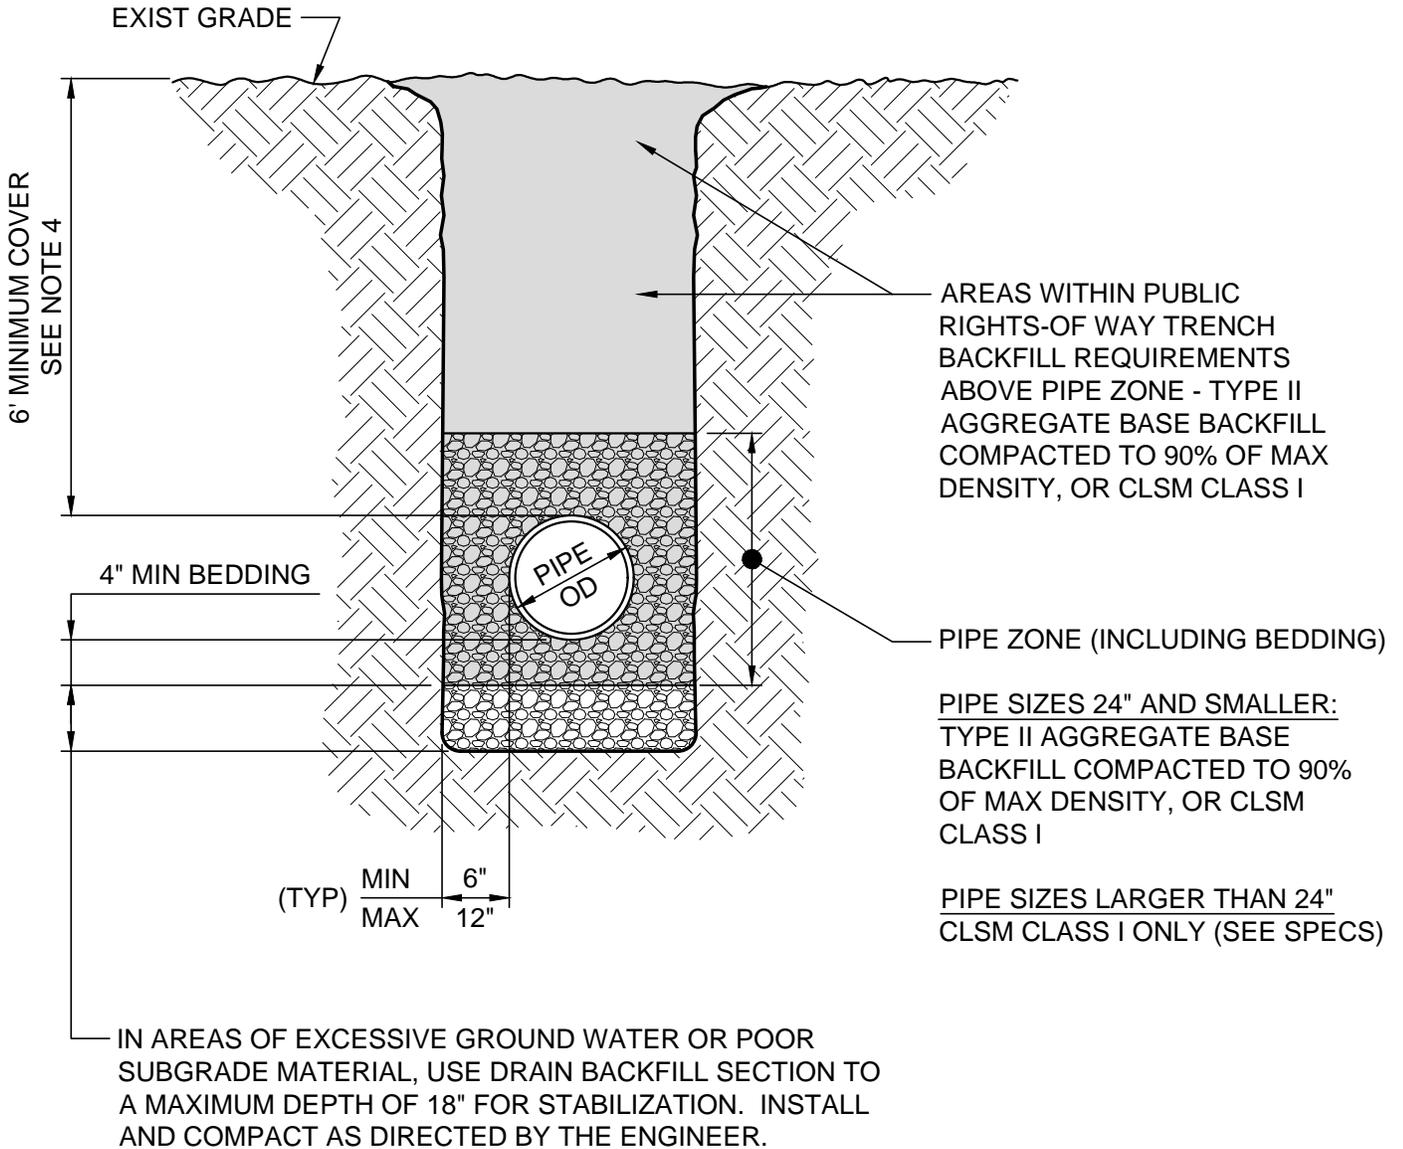

# TRENCH BACKFILL - UNPAVED AREAS

NOT TO SCALE

PL02-2 121119

