


APN: XXX-XX-XXX-XXX

**"EXHIBIT B"**  
**PT., SECTION 27, T.21 S., R.61 E., M.D.M.**  
**N1/2, NW1/4, NE1/4 SECTION 27**

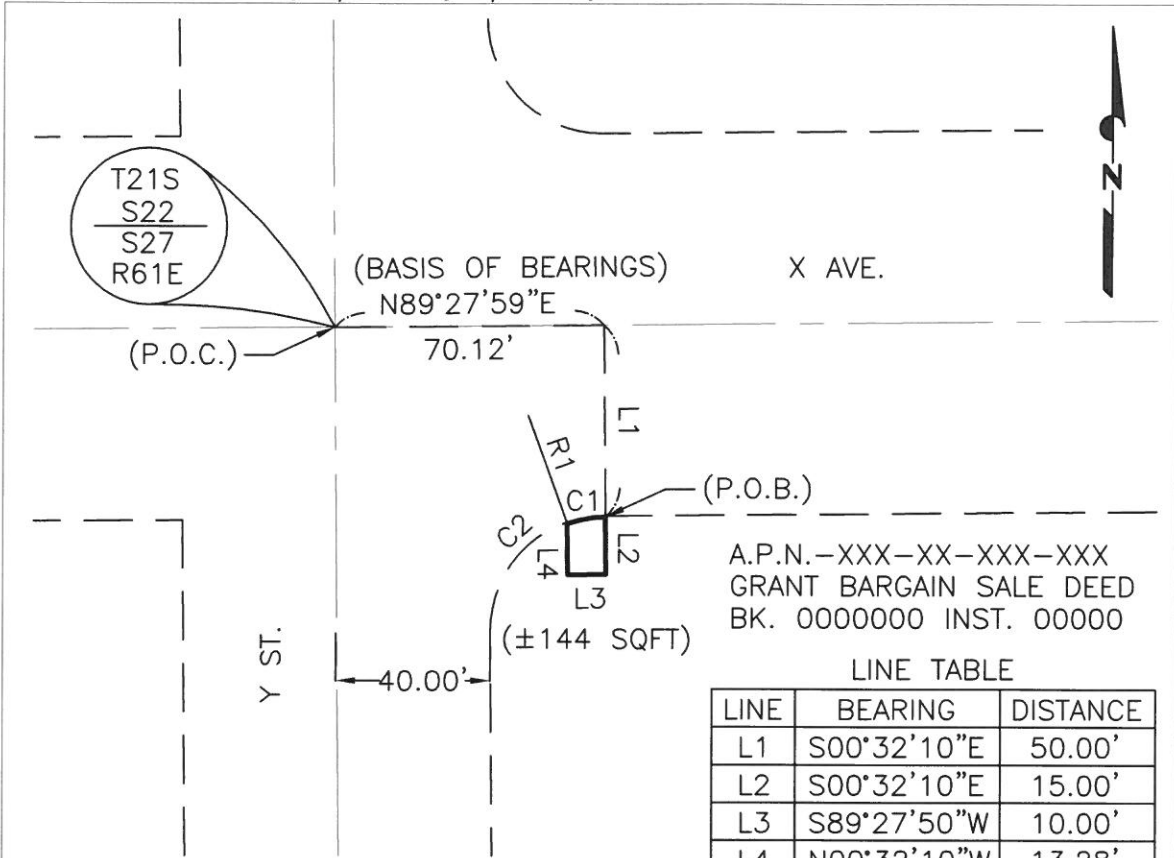

A.P.N.—XXX—XX—XXX—XXX  
 GRANT BARGAIN SALE DEED  
 BK. 0000000 INST. 00000

LINE TABLE

LINE	BEARING	DISTANCE
L1	S00°32'10"E	50.00'
L2	S00°32'10"E	15.00'
L3	S89°27'50"W	10.00'
L4	N00°32'10"W	13.28'

CURVE TABLE

CURVE	DELTA	RADIUS	LENGTH	TANGENT
C1	19°28'16"	30.00'	10.20'	5.15'
C2	90°00'00"	30.00'	47.13'	30.00'

RADIAL LINE TABLE

LINE	BEARING	DISTANCE
R1	N20°00'27"W	30.00'

**LEGEND**

- — — — — SECTION LINES
- — — — — PARCEL LINES
- — — — — CENTERLINE
- — — — — RIGHT OF WAY LINES
- - - - - EASEMENT TIE LINE
- EASEMENT AREA

**LAS VEGAS VALLEY WATER DISTRICT SURVEY DRAWING**

SCALE 1" = 50'	DRAWN BY: XXX XX/XX/XX	<b>LVVWD EASEMENT EXHIBIT                  EXAMPLE OF A METES                  AND BOUND EASEMENT</b>	LVVWD <b>EX - B</b>
	EDITED BY: XXX XX/XX/XX		