


APN: 300-000-000

**"EXHIBIT B"**  
**PT., SECTION 06, T.30 S., R.80 E., M.D.M.**

**THIS EASEMENT WILL RECORD AFTER THE PLAT/PARCEL MAP IS RECORDED FIRST. SHOW ALL THE LINE WORK THAT WILL EXIST AFTER YOUR PLAT/PARCEL MAP IS RECORDED. BLANK FIELDS WILL NEED TO BE FILLED IN AFTER THE PLAT/PARCEL MAP RECORDS.**

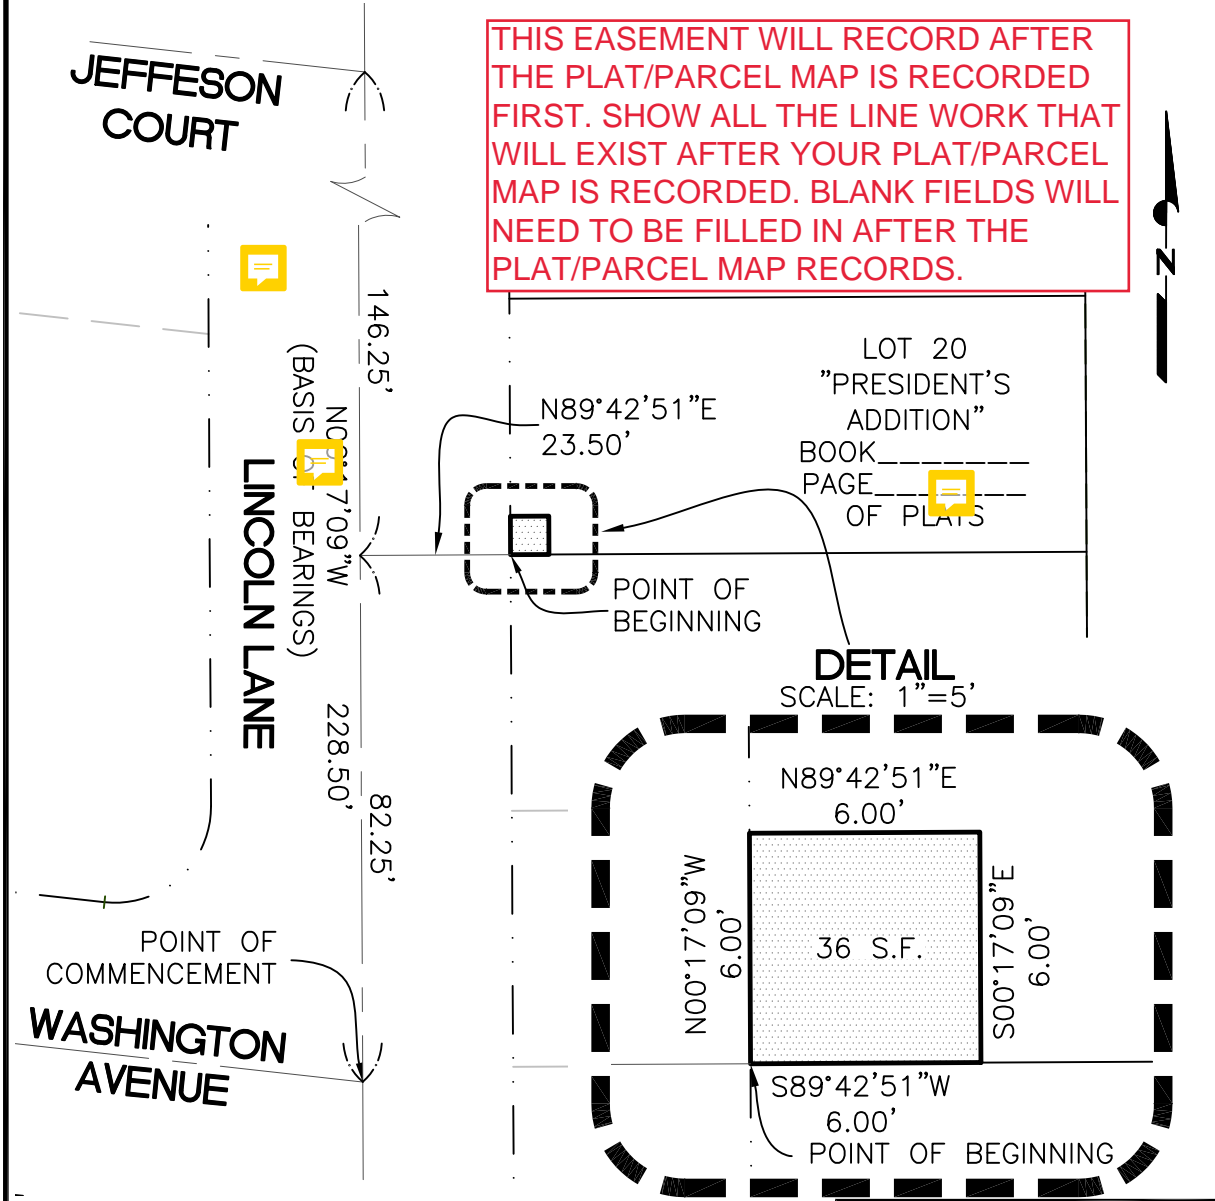

**LEGEND**

- PARCEL LINES
- EASEMENT AREA
- RIGHT OF WAY LINES
- CENTERLINE TIE LINES
- (S.F.) SQUARE FEET

**LAS VEGAS VALLEY WATER DISTRICT SURVEY DRAWING**

<b>SCALE</b> 1" = 30'	DRAWN BY: XXX XX/XX/XX
	CHECKED BY: XXX XX/XX/XX
PLS: PLS XX/XX/XX	

**PROJECT NUMBER**  
**SAMPLE PROJECT TITLE**  
**EASEMENT AREA DESCRIPTION DIAGRAM**



DATE: \_\_\_\_\_