


APN: XXX-XX-XXX-XXX

"EXHIBIT B"
PT., SECTION 27, T.21 S., R.61 E., M.D.M.
N1/2, NW1/4, NE1/4 SECTION 27

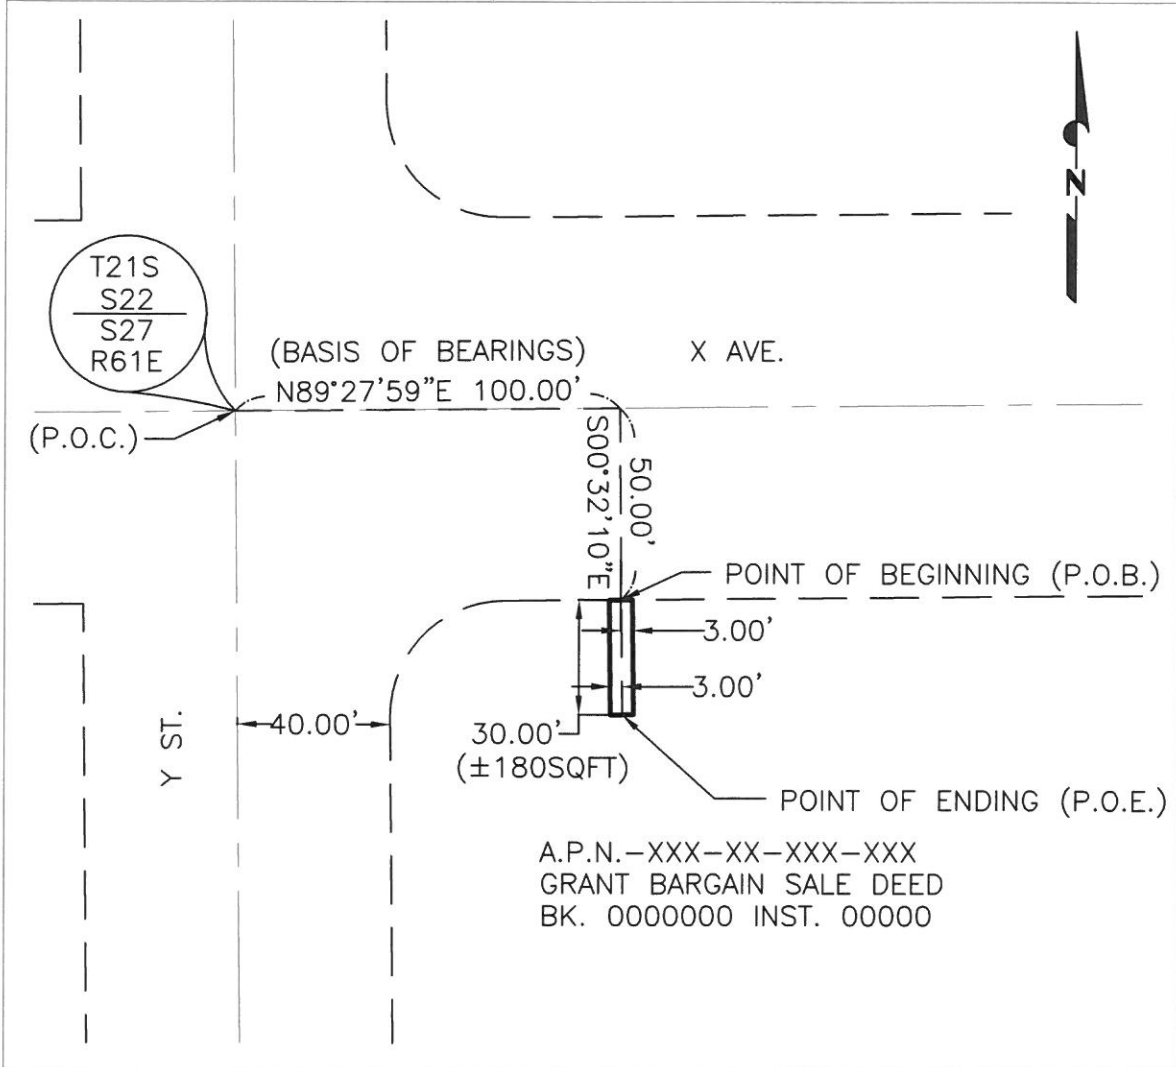

LEGEND

- SECTION LINES
- PARCEL LINES
- - - CENTERLINE
- - - RIGHT OF WAY LINES
- - - EASEMENT TIE LINE
- EASEMENT AREA

LAS VEGAS VALLEY WATER DISTRICT SURVEY DRAWING

SCALE 1" = 50'	DRAWN BY: XXX XX/XX/XX
	EDITED BY: XXX XX/XX/XX
	PLS: XXX XX/XX/XX

LWVD EASEMENT EXHIBIT
EXAMPLE OF A
STRIP EASEMENT

LWVD EX - B
PAGE 2 OF 2